


Planta (-140.0)

escala 1:25

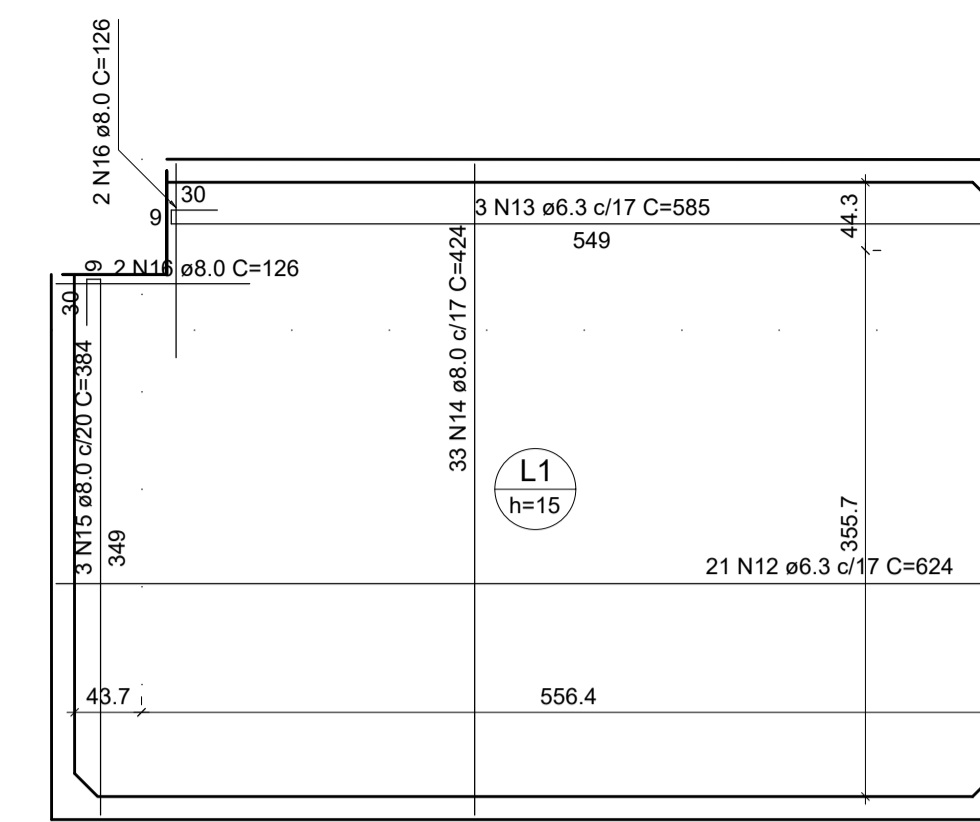


Armação positiva das lajes (0.0)

escala 1:50

RESUMO DO AÇO


AÇO	DIAM (mm)	C.TOTAL (m)	QUANT + 10% (Barras)	UNIT	PESO + 10% (kg)
CA50	6.3	1464.7	135	12 m	394.3
	8.0	244.1	23	12 m	105.9
	10.0	117.5	11	12 m	73.7
	12.5	11.6	2	12 m	12.2
CA60	5.0	49.3	-	rolo (170 kg)	8.4
PESO TOTAL (kg)					
CA50		592.1			
CA60		8.4			

Volume de concreto (C-35) = 15.80 m³
Área de forma = 142.31 m²

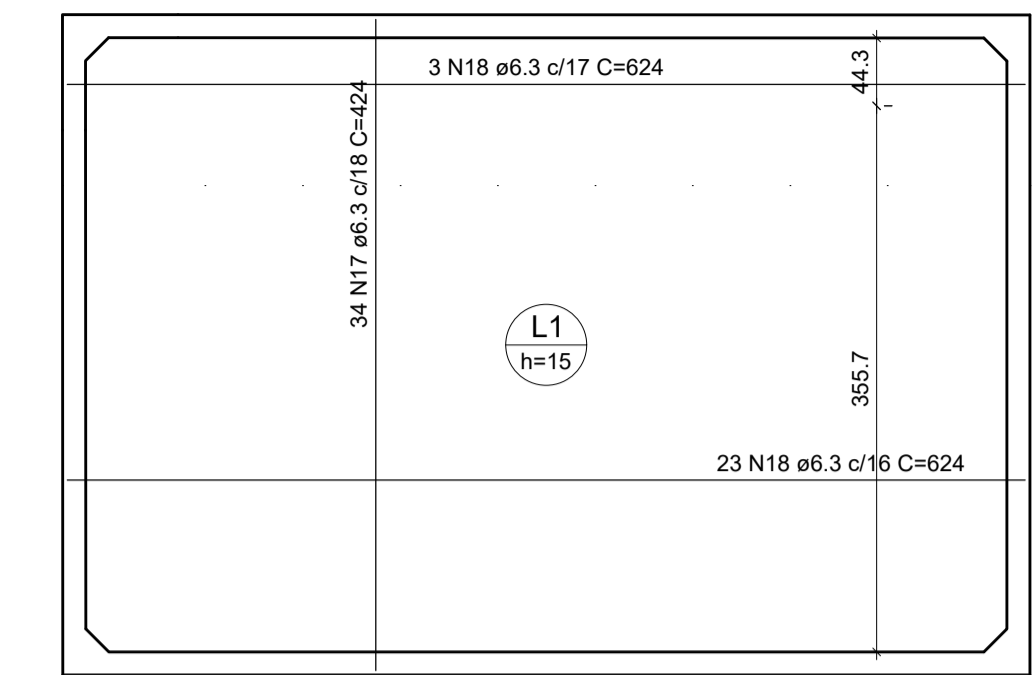

Armação positiva das lajes (-280.0)

escala 1:50

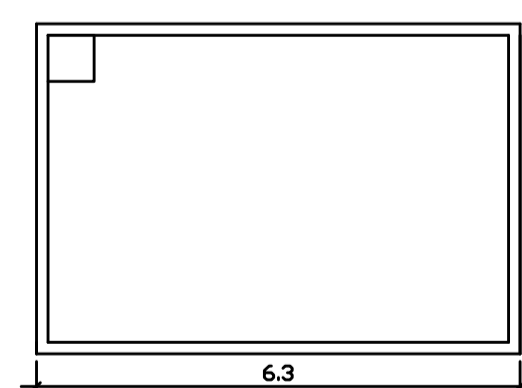

	PROJETO:	ESTRUTURAL	FOLHA
			4/4
OBRA: INSTITUCIONAL PROPRIETÁRIO: PREFEITURA MUNICIPAL DE RIO MARIA ENDEREÇO: AV. RIO MARIA - RIO MARIA/PA			
ÁREAS	PROPRIETÁRIO:	CPF: 04.144.176-0001/78	ASS.: PREFEITURA MUNICIPAL DE RIO MARIA
	AUTOR DO PROJETO	CAU:	ART:
	RESPONSÁVEL TÉCNICO	CAU:	ART:
ESCALA: INDICADA	DATA: FEV/2024	REVISÃO:	00
CONTEÚDO:			